


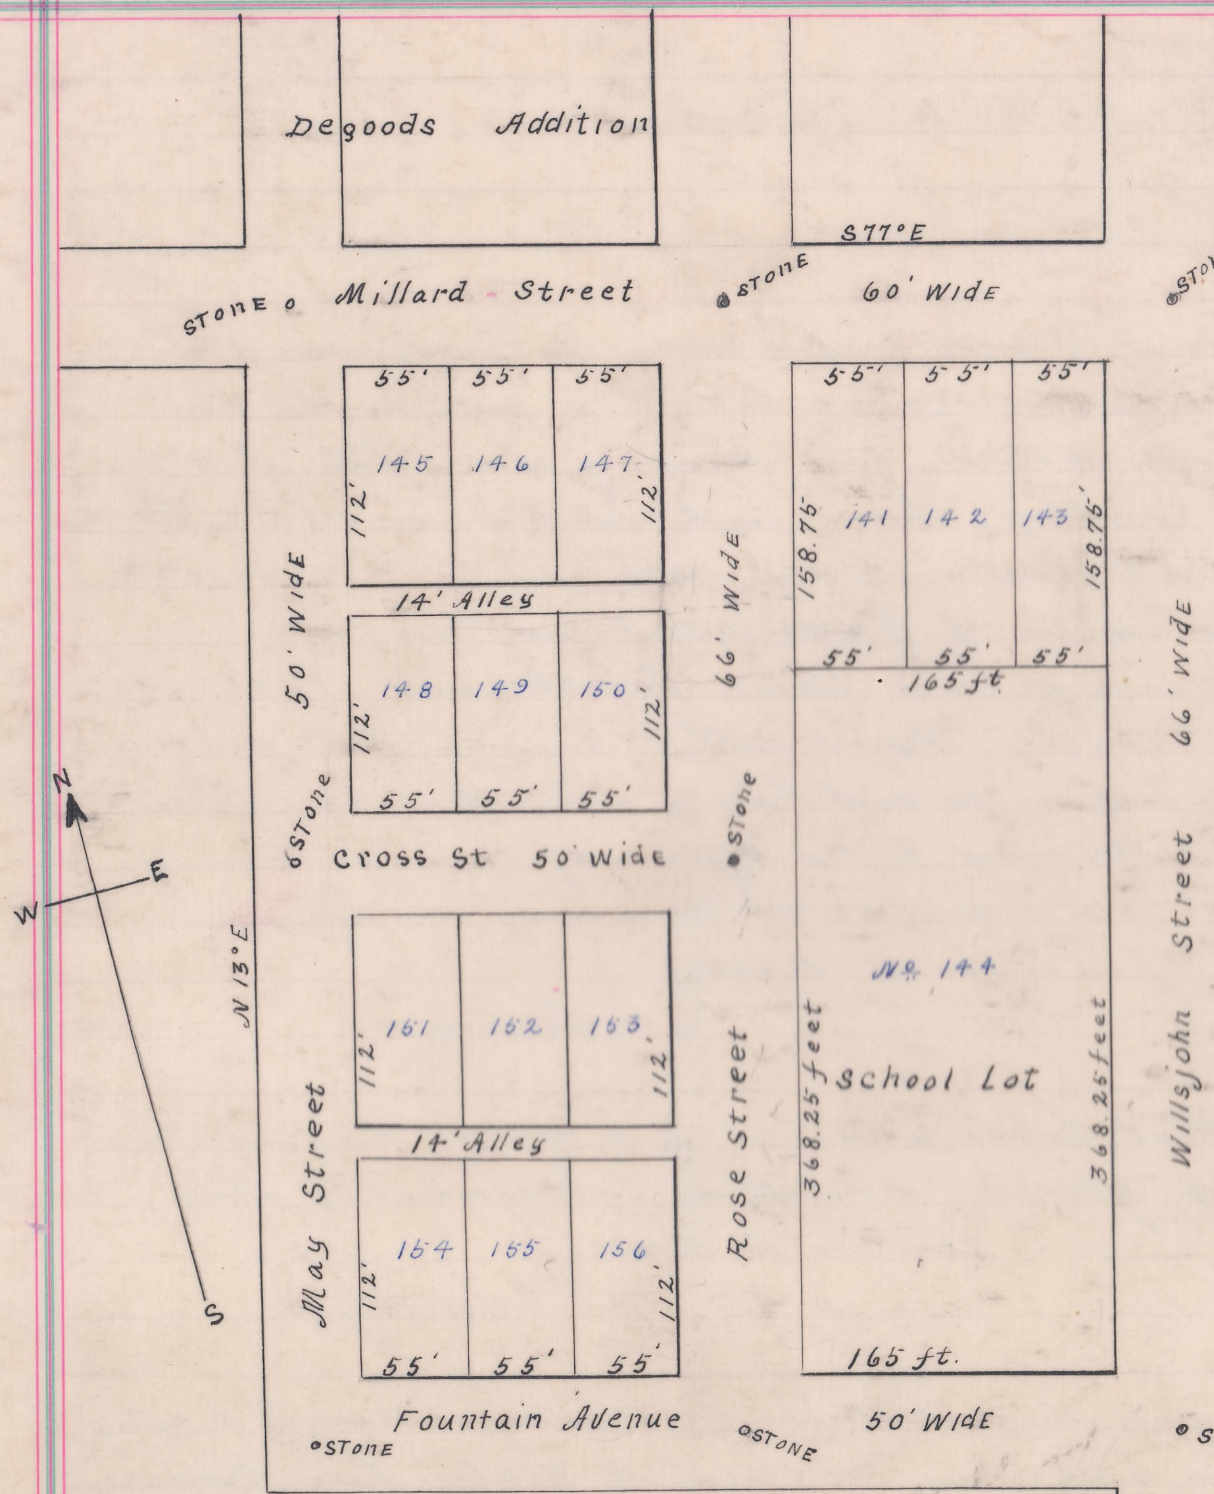

Schopperts Addition
To
Magnetic Springs

Description of Schopperts Addition to Magnetic Springs.
Commencing at a stone at the intersection of the Centers of Wills John Street and Millard Street, Thence with the center of said Millard Street N 77° W 479 feet to the west line of May street, Thence with said West line S. 13° W 606 feet to the south line of Fountain Ave. Thence with said line S. 77° E 479 feet to the center of said Wills John Street, Thence with the Center of said street N 13° E 606 feet to the beginning
Containing 6⁶⁵ A more or less
Witness Stones and brick at the intersection of Center of the Street

Lanson B. Harvey
Surveyor
I do hereby certify
that the above is a
Correct Plat and
description of the Lots,
Streets, Alleys and monuments
of Schopperts Addition to
Magnetic Springs as surveyed
by me in December 1902
Lanson B. Harvey Surveyor

Know all men by these Presents that Jacob N. Schoppert and Catherine his wife have caused the above Platted lands to be laid out and Platted into inlots and numbered and Described as shown thereon, And that they have also dedicated the Streets and alleys as shown for Public use

In Witness Whereof we have hereunto set our hands this 30th day of December 1902
Witnesses Maud A. Turney
R. C. Turney

State of Ohio }
Union County } ss Be it Remembered that on the 30th day of December 1902
personally appeared Jacob N. Schoppert and Catharine Schoppert his wife who acknowledged the signing thereof to be their voluntary act for the purposes named therein

R. C. Turney, Justice of the Peace
The ordinance accepting Schoppert Addition as shown herein was passed at a regular meeting of the Council.

Wm King Mayor
Benj F. Norris Clerk

Transferred Jan 27 1903

Dwight B. Edwards, Auditor

Filed Jan. 27 1903
Recorded Jan 30 1903 in Plat Book No 2 Page No 11 of Recorders Office
John J. Andrews, Recorder.