
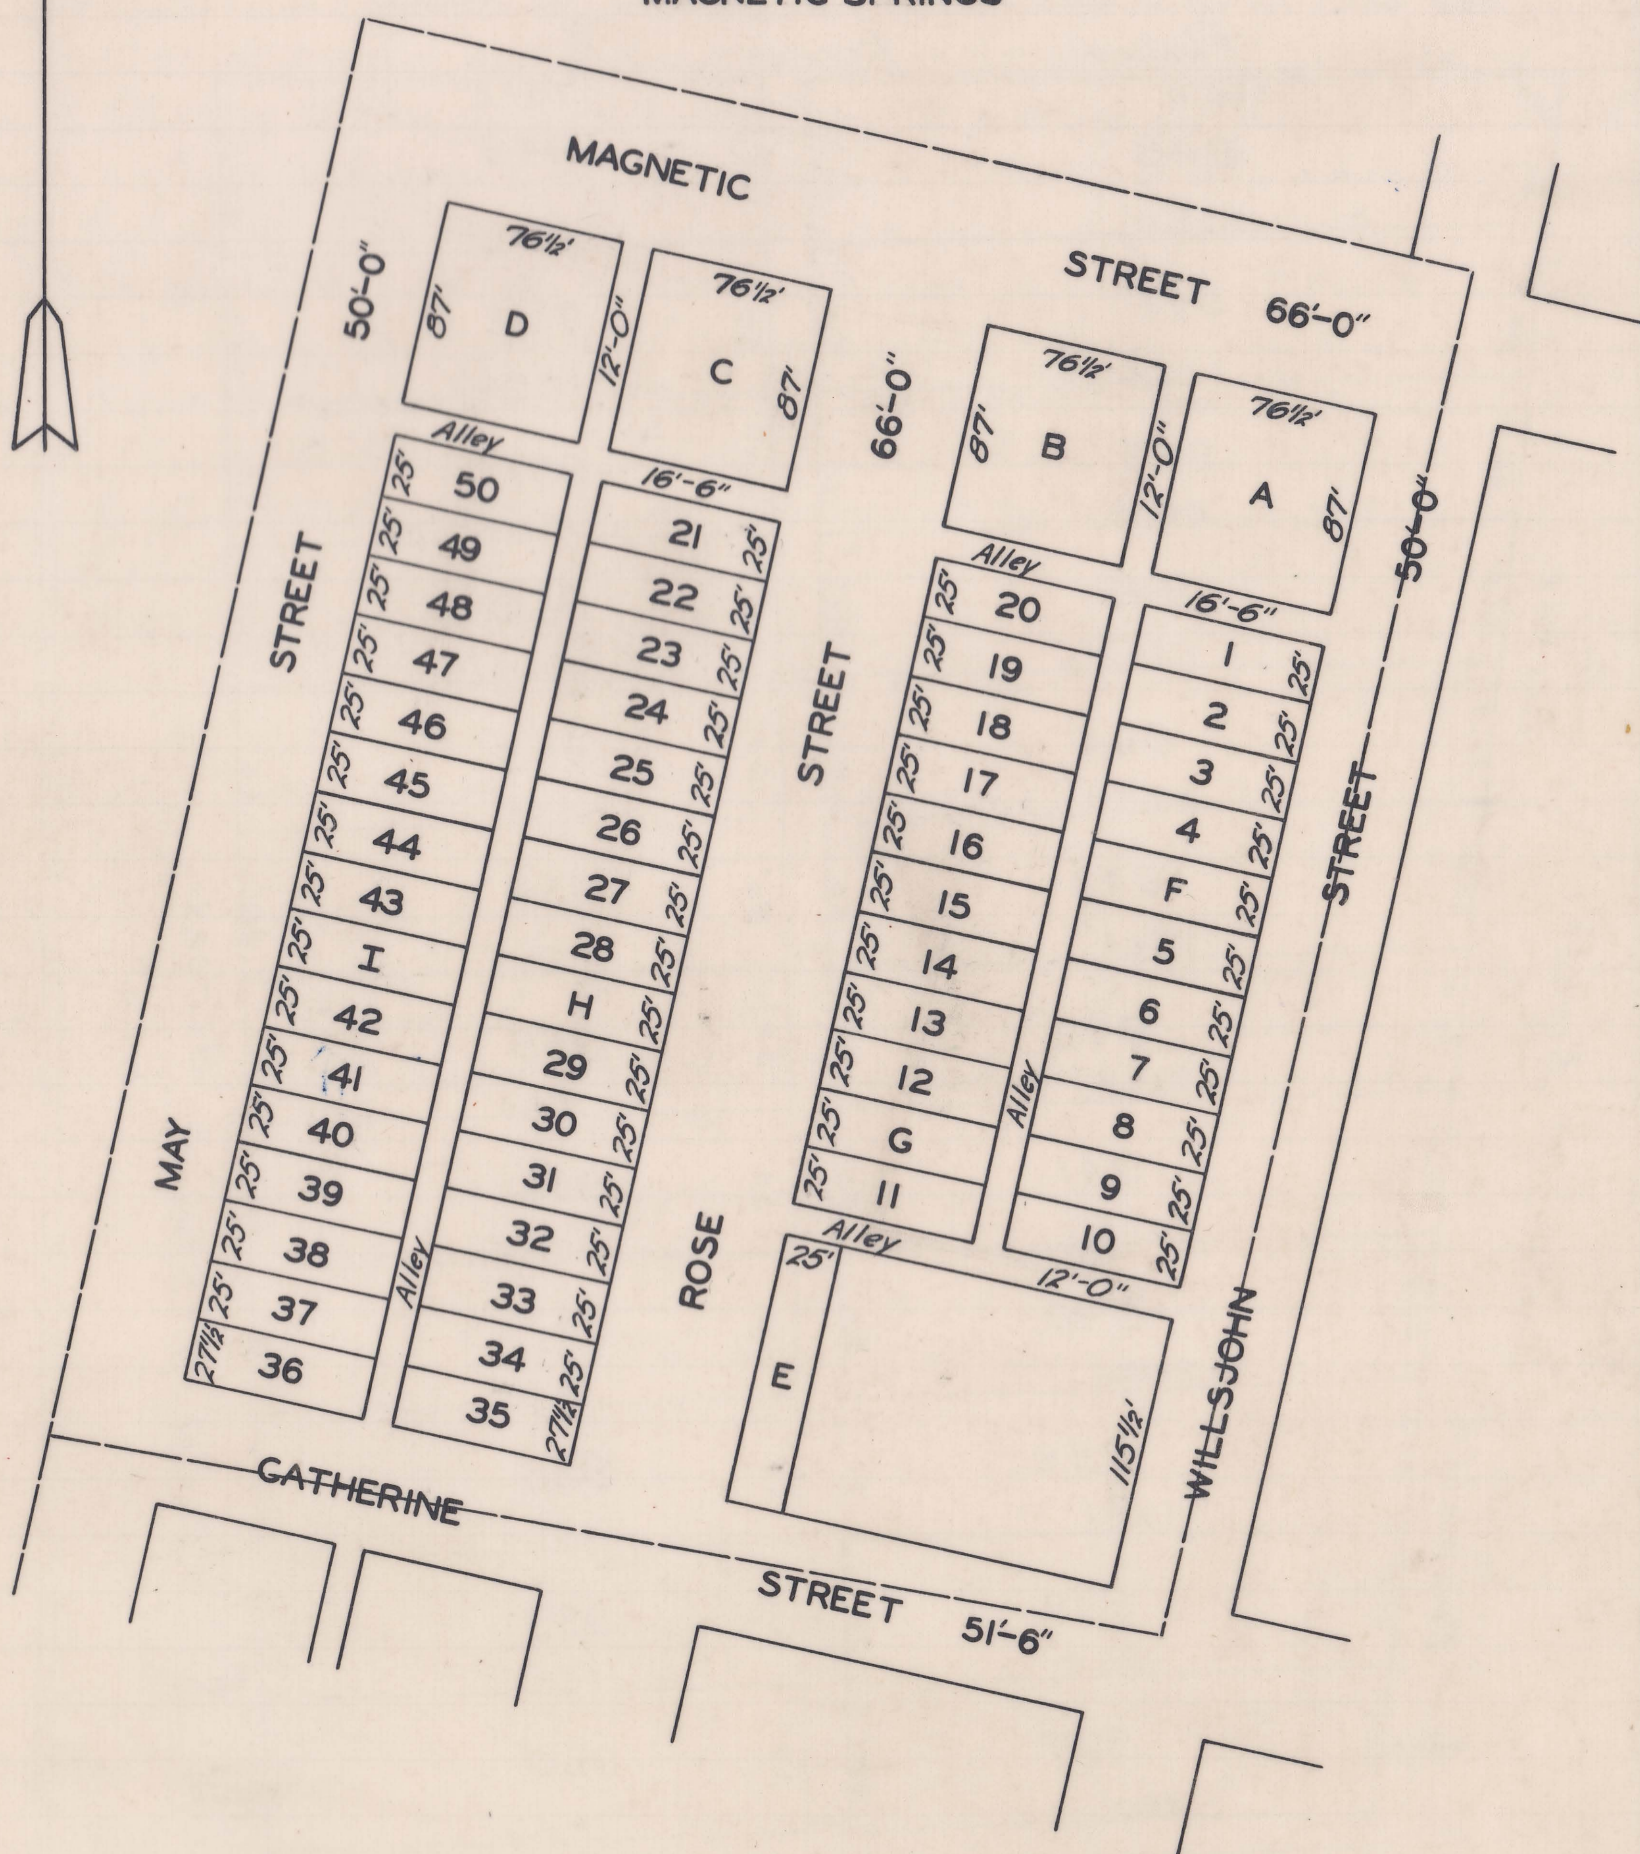


PLAT
OF
NEWHOUSE & McLEAN
ADDITION
OF
MAGNETIC SPRINGS

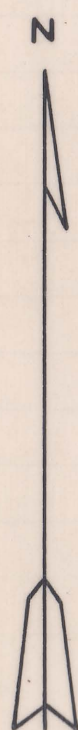

This plat is made for the purpose of correcting an error made on the revised plat of the town of Magnetic Springs as recorded in the Records of Union County, Plat Book No. 1 (New Record). On the plat recorded Lots H. & I. are shown between Lots No. 32 & 33 and Lots No 38 & 39. By checking all deeds of the Newhouse & McLean Addition, I find that Lots H. & I. should be between Lots No. 28 & 29 and Lots No. 42 & 43.

This statement I make by request of Mr. Fryman, present owner of Lots No. 36, 37, 38 & 39. Refer to Plat Book No. 1, Page 204 (New Record).

Filed Jan. 13, 1932

Recorded Jan 15, 1932

Alvi Graham, County Surveyor
Wm. M. Dodge, County Recorder